


FOSSBAD

New Block 60 - 90 - 120

Innovent 60 - 80 - 90 - 100 - 120

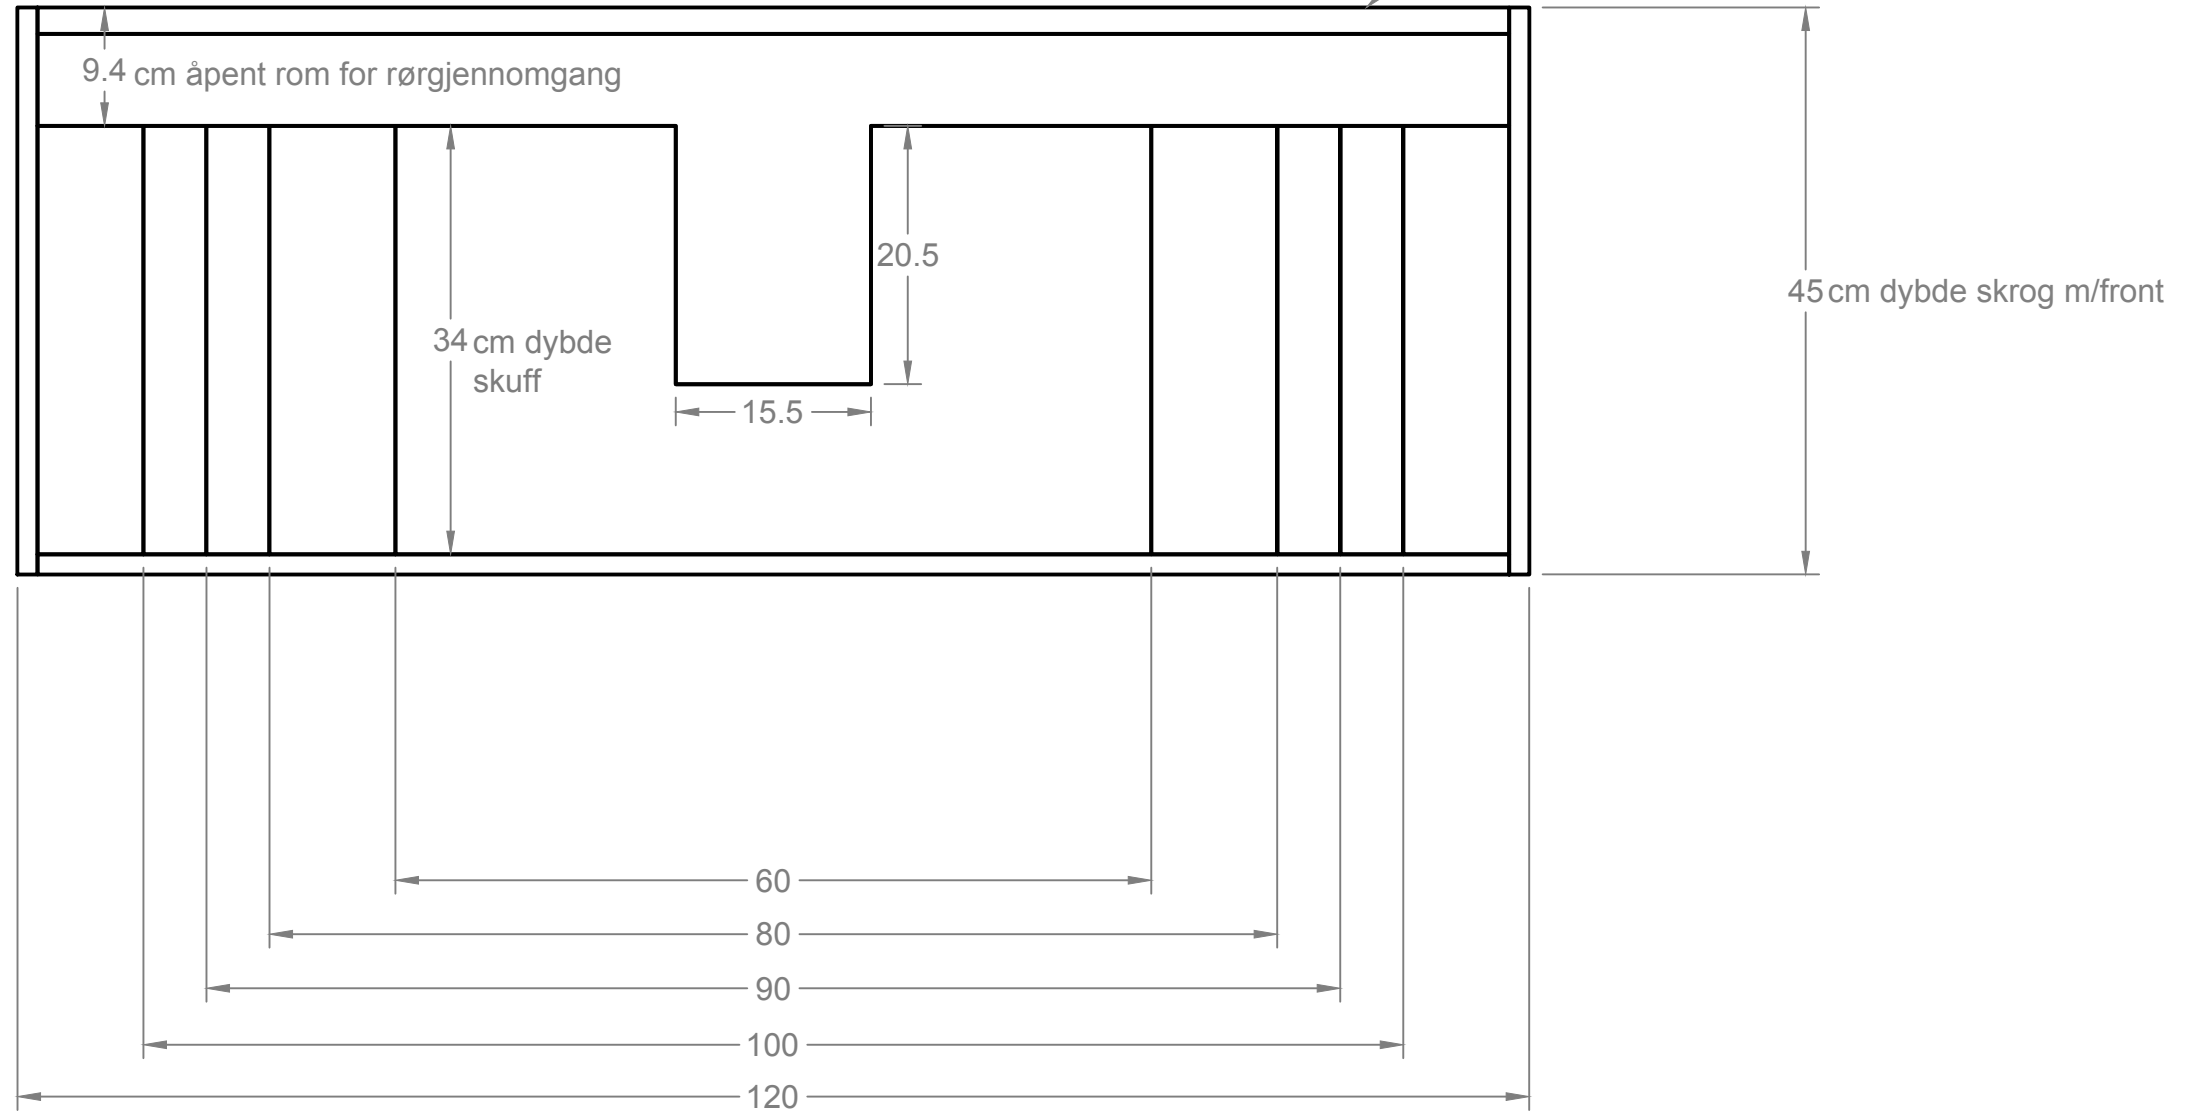

		PROJECT		
		New Block / Innovent		
		TITLE		
		Utsparing New Block / Innovent		
APPROVED	SIZE	CODE	DWG NO	REV
CHECKED	B			
DRAWN	23/02/2026	SCALE 1:6	WEIGHT	SHEET 1/1